

Referenced Drawings: None  
 Drawing Name: J:\PROJECTS\Elba, Town of\Water District\VE District Form\ACAD\Elba Water District Planning 2016.03.22.dwg  
 Date last accessed: 12/7/2016 7:44 AM  
 Date last plotted: 12/7/2016 7:45 AM  
 Plotted By: Jason Foote

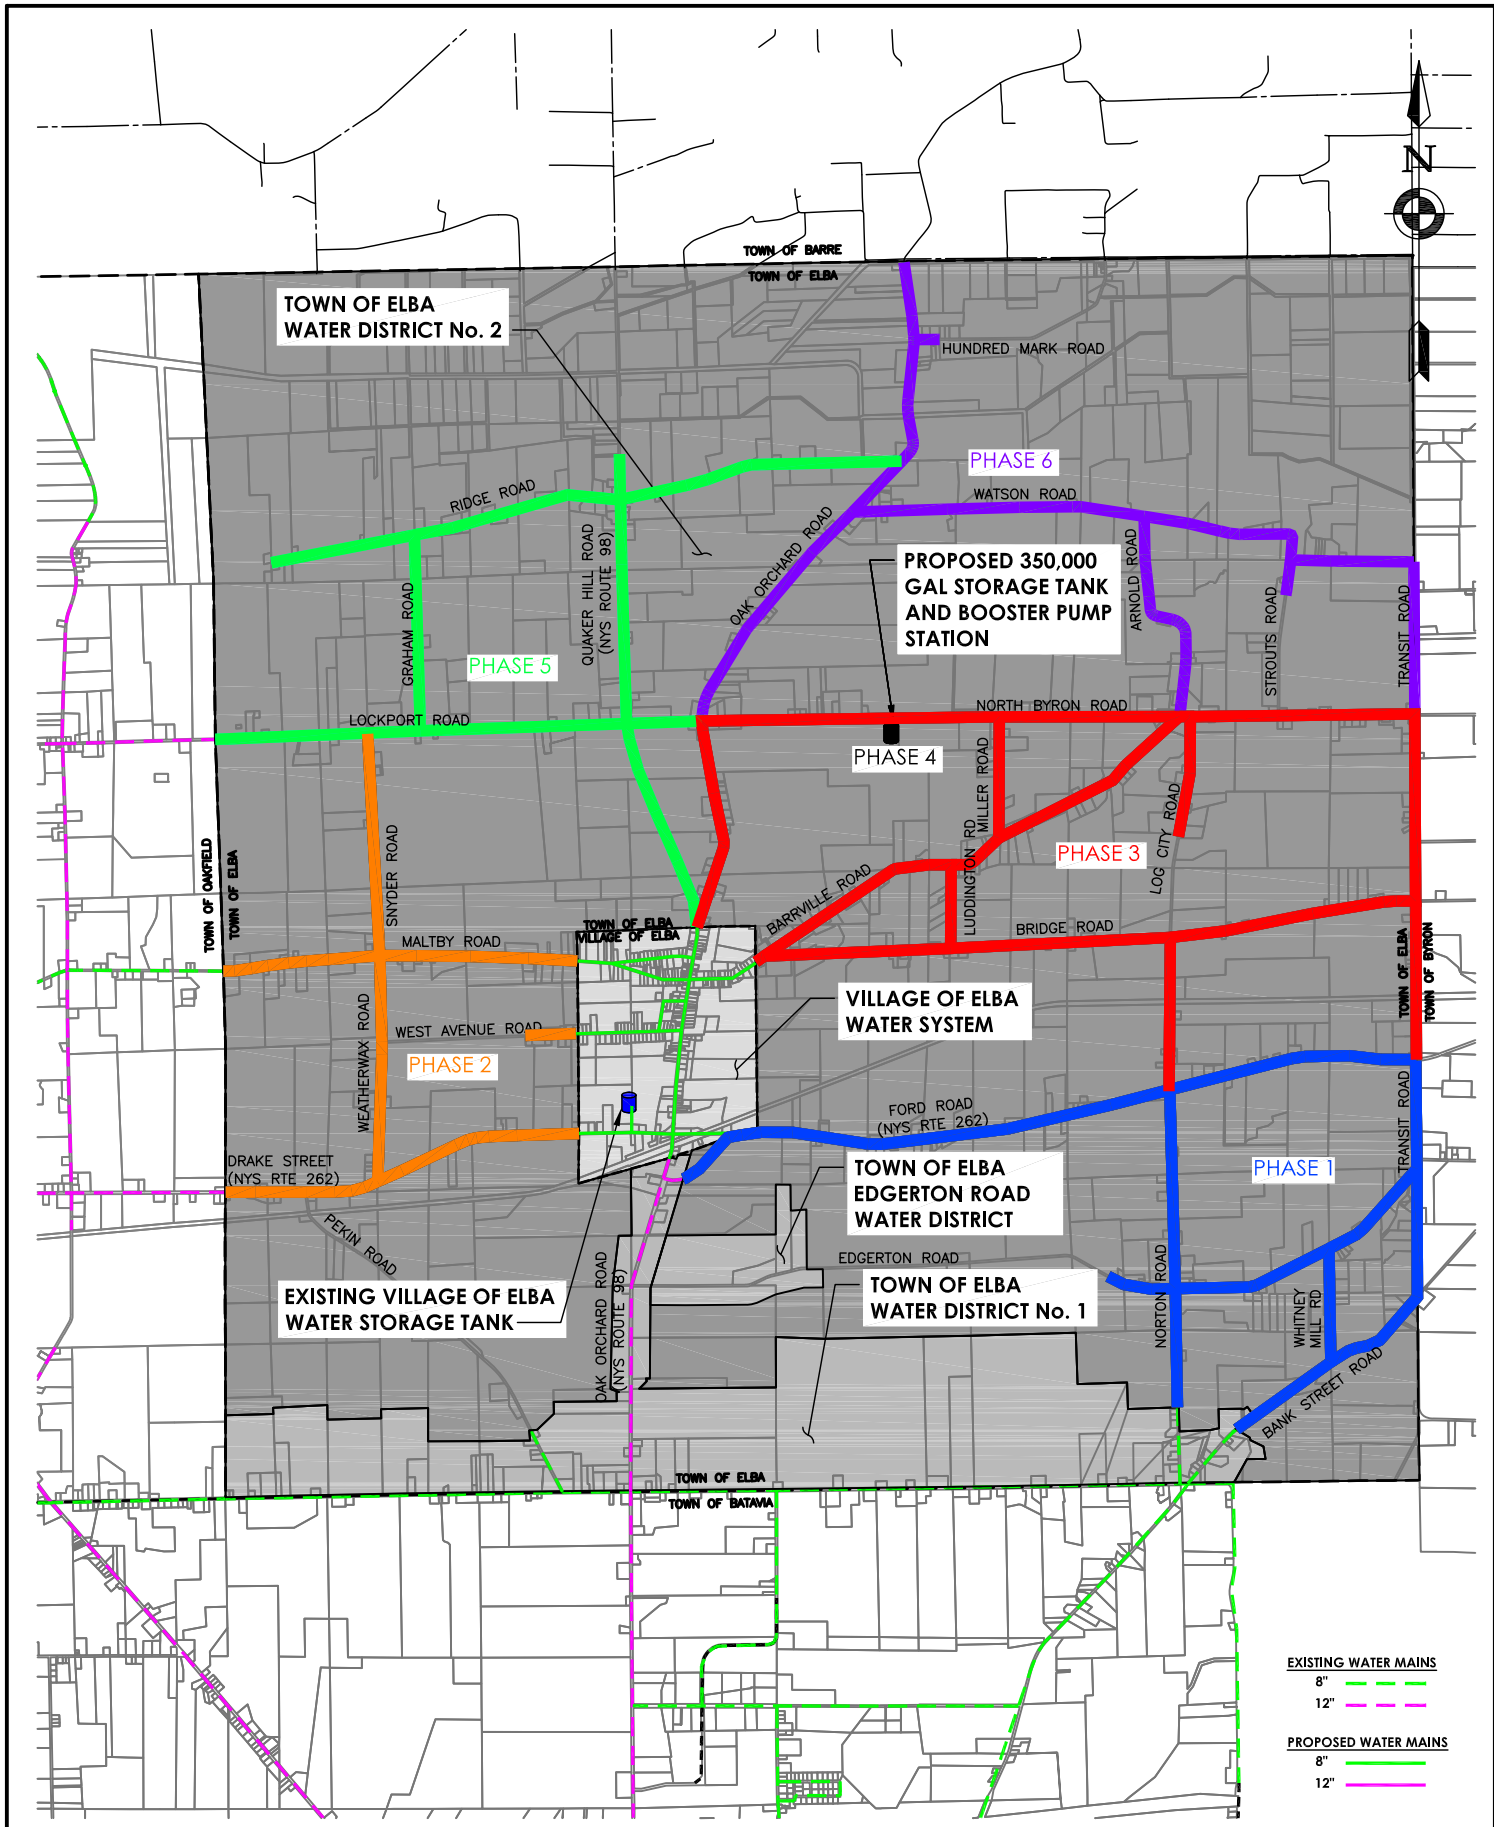


FIGURE 3

WATER DISTRICT PHASING MAP

WATER DISTRICT No. 2

TOWN OF ELBA, NEW YORK

205 ST. PAUL STREET, SUITE 500  
 ROCHESTER, NEW YORK 14604  
 TEL (800) 274-9000  
 FAX (585) 232-5836  
 www.clarkpatterson.com

**Clark Patterson Lee**  
 ARCHITECTURE | ENGINEERING | PLANNING

DATE:	11/10/16
DRAWN:	DGI
CHECKED:	JAF
SCALE:	1"=5000'
PROJ. #:	13608.00