


Referenced Drawings: None
 Drawing Name: J:\PROJECTS\Elba, Town of\Water District\VE District Form\ACAD\Elba Water District Planning 2016.03.22.dwg
 Date last accessed: 12/7/2016 7:44 AM
 Date last plotted: 12/7/2016 7:45 AM
 Plotted By: Jason Foote

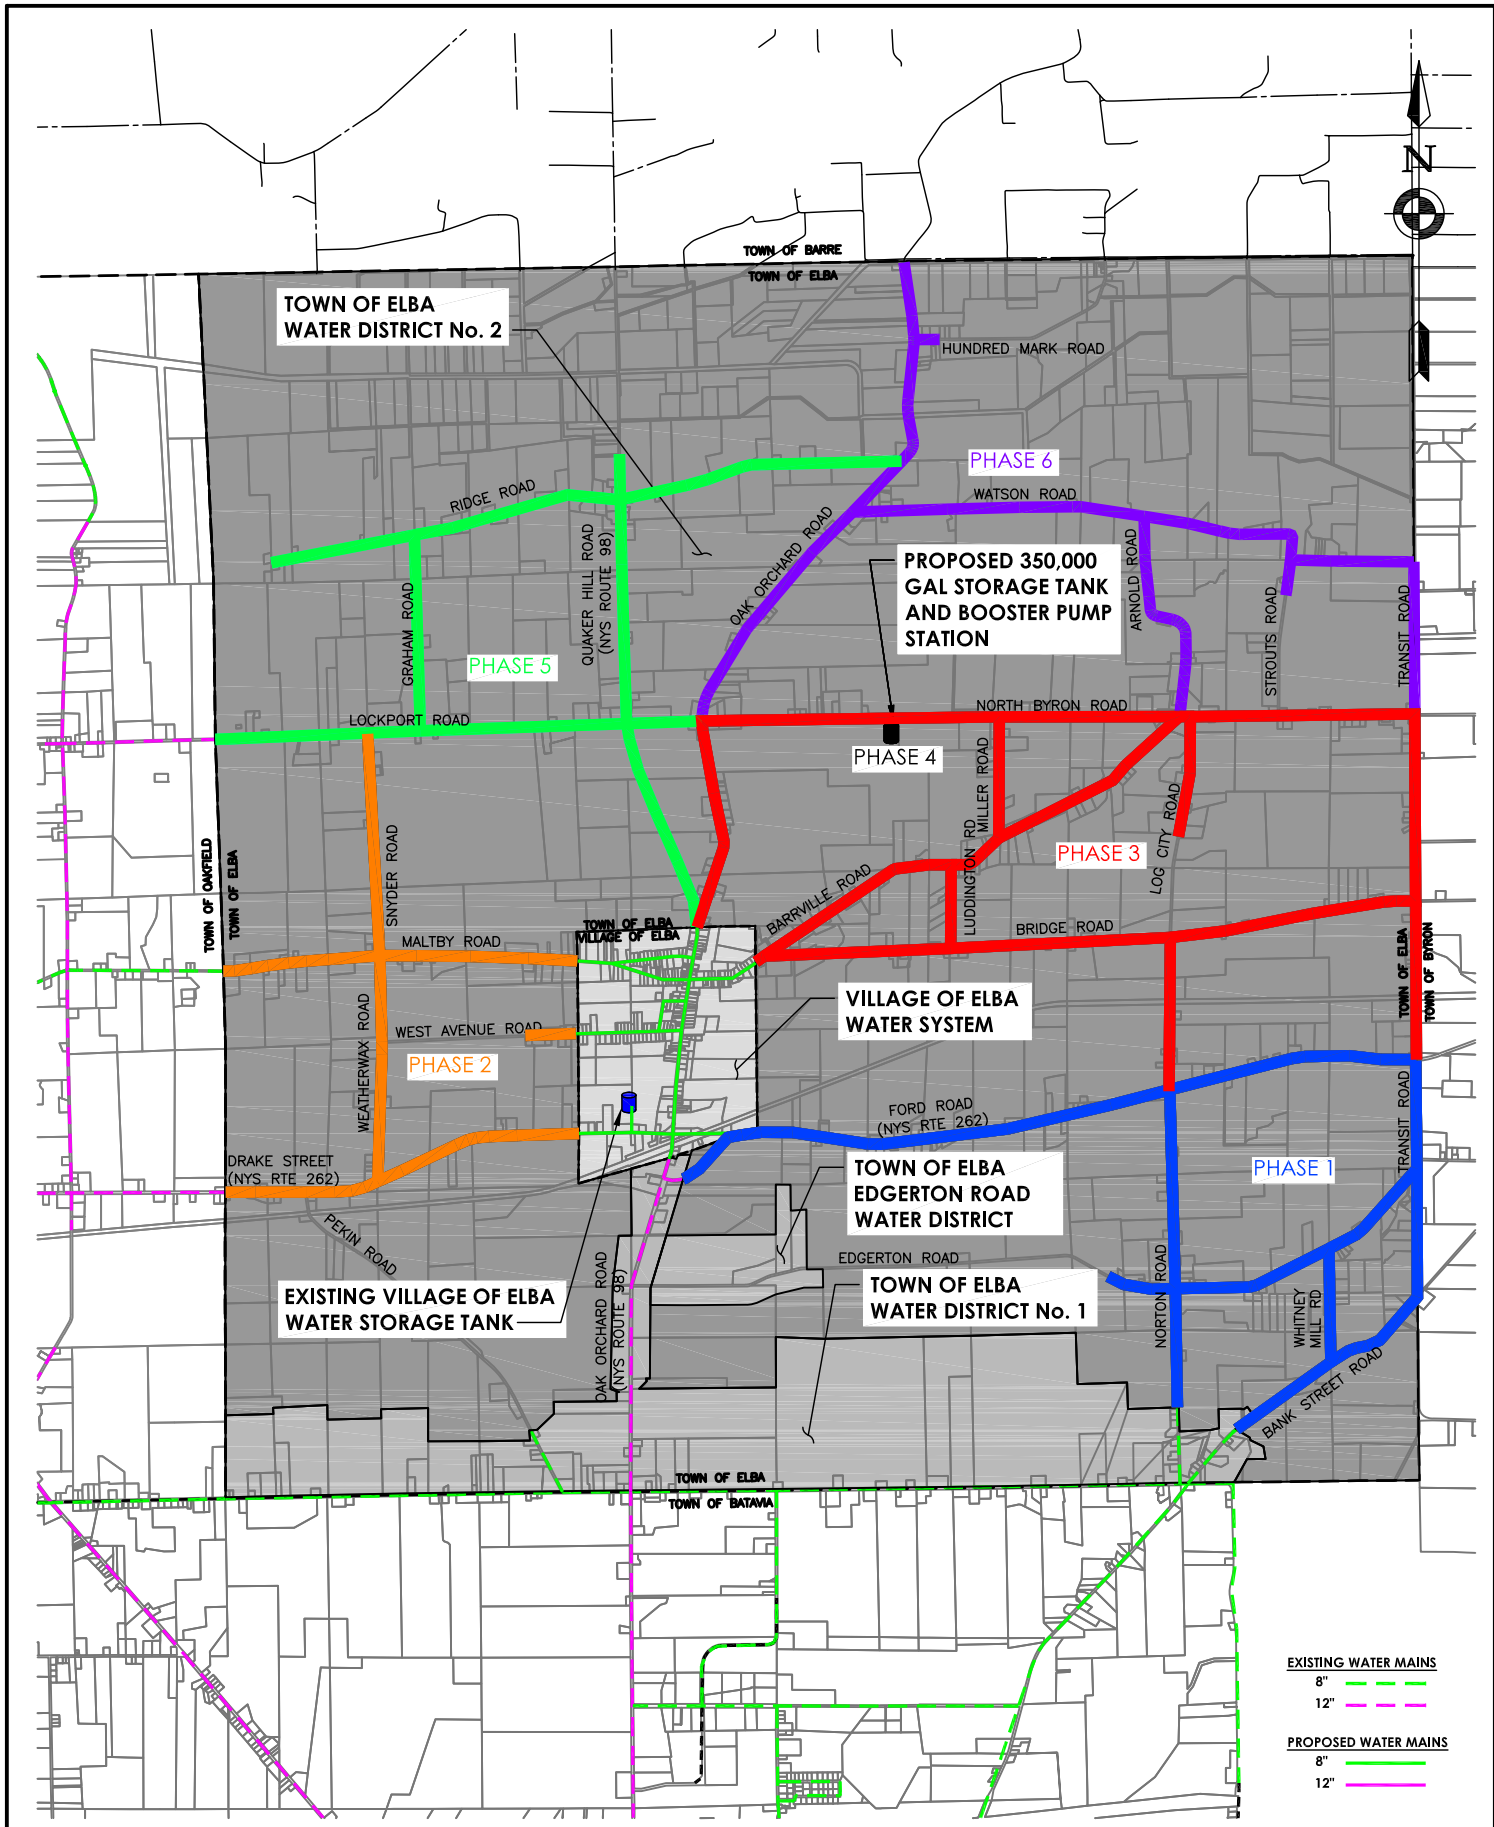

EXISTING WATER MAINS
 8" - Dashed Green Line
 12" - Dashed Purple Line

PROPOSED WATER MAINS
 8" - Solid Green Line
 12" - Solid Purple Line

FIGURE 3

WATER DISTRICT PHASING MAP

WATER DISTRICT No. 2

TOWN OF ELBA, NEW YORK

Clark Patterson Lee
 ARCHITECTURE | ENGINEERING | PLANNING

205 ST. PAUL STREET, SUITE 500
 ROCHESTER, NEW YORK 14604
 TEL (800) 274-9000
 FAX (585) 232-5836
 www.clarkpatterson.com

DATE: 11/10/16
 DRAWN: DGI
 CHECKED: JAF
 SCALE: 1"=5000'
 PROJ. #: 13608.00