


Referenced Drawings: None  
 Drawing Name: J:\PROJECTS\Elba, Town of\Water District\Elba Water District Planning 2016 03 22.dwg  
 Date last accessed: 4/5/2016 5:14 PM  
 Date last plotted: 11/3/2016 11:08 AM  
 Plotted By: Dan Insinna

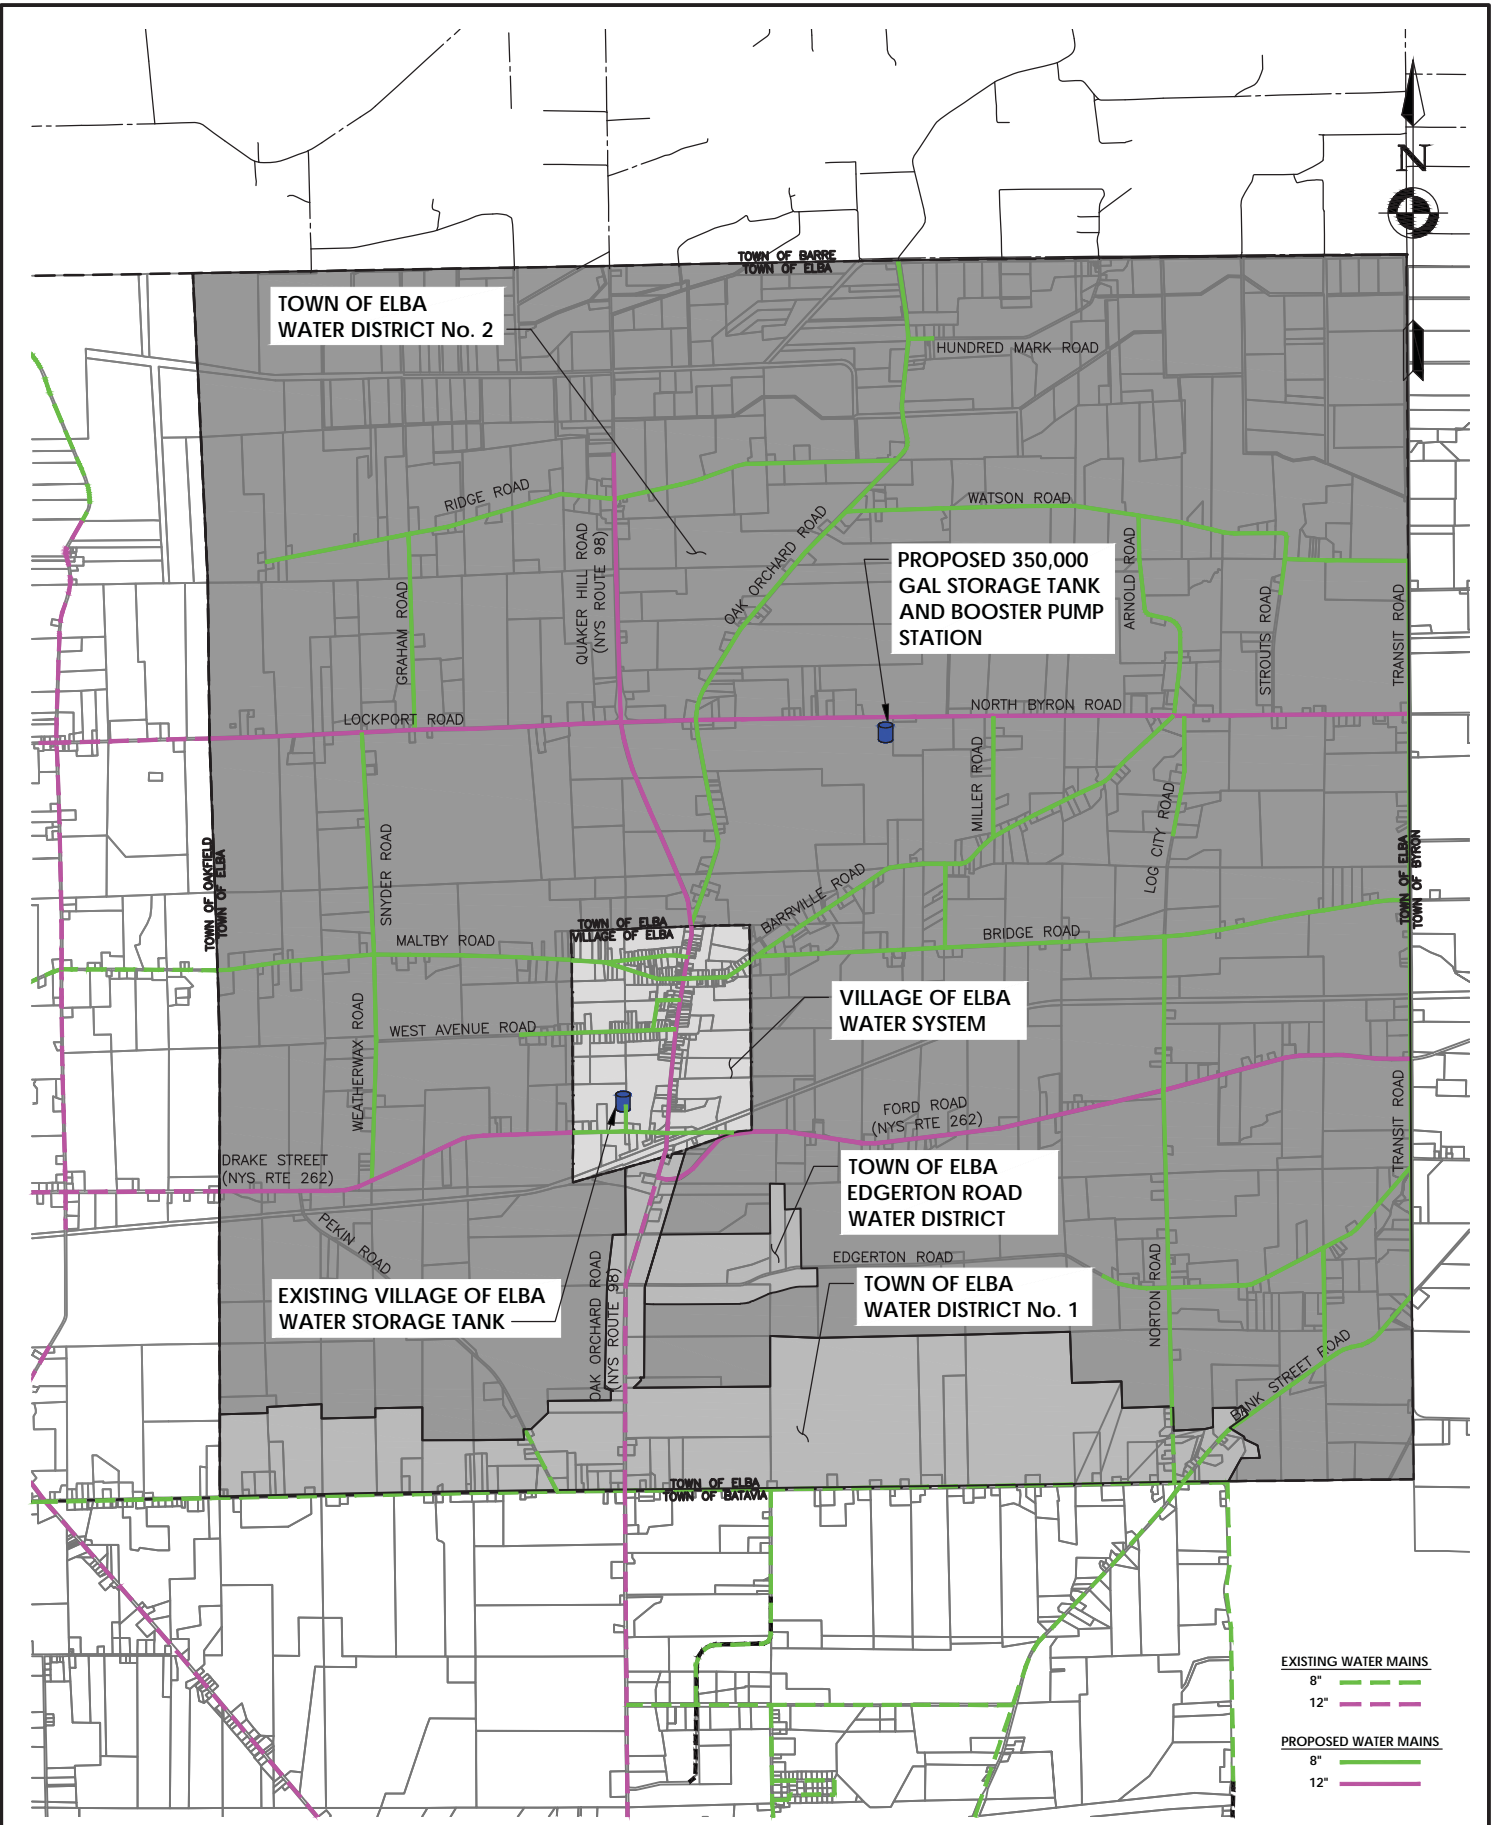

**EXISTING WATER MAINS**  
 8" - - - -  
 12" - - - -  
**PROPOSED WATER MAINS**  
 8" - - - -  
 12" - - - -

FIGURE 3



**CLARK PATTERSON LEE**  
 DESIGN PROFESSIONALS  
 205 ST. PAUL STREET, SUITE 500  
 ROCHESTER, NEW YORK 14604  
 TEL (800) 274-9000  
 FAX (585) 232-5836  
 www.clarkpatterson.com

DATE: 4/1/2016  
 DRAWN: DGI  
 CHECKED: JAF  
 SCALE: 1"=5000'  
 PROJ. #: 13608.00

WATER DISTRICT BOUNDARY MAP  
**WATER DISTRICT NO. 2**  
 TOWN OF ELBA, NEW YORK